
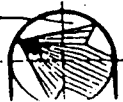


AS OF JAN 1, 2003

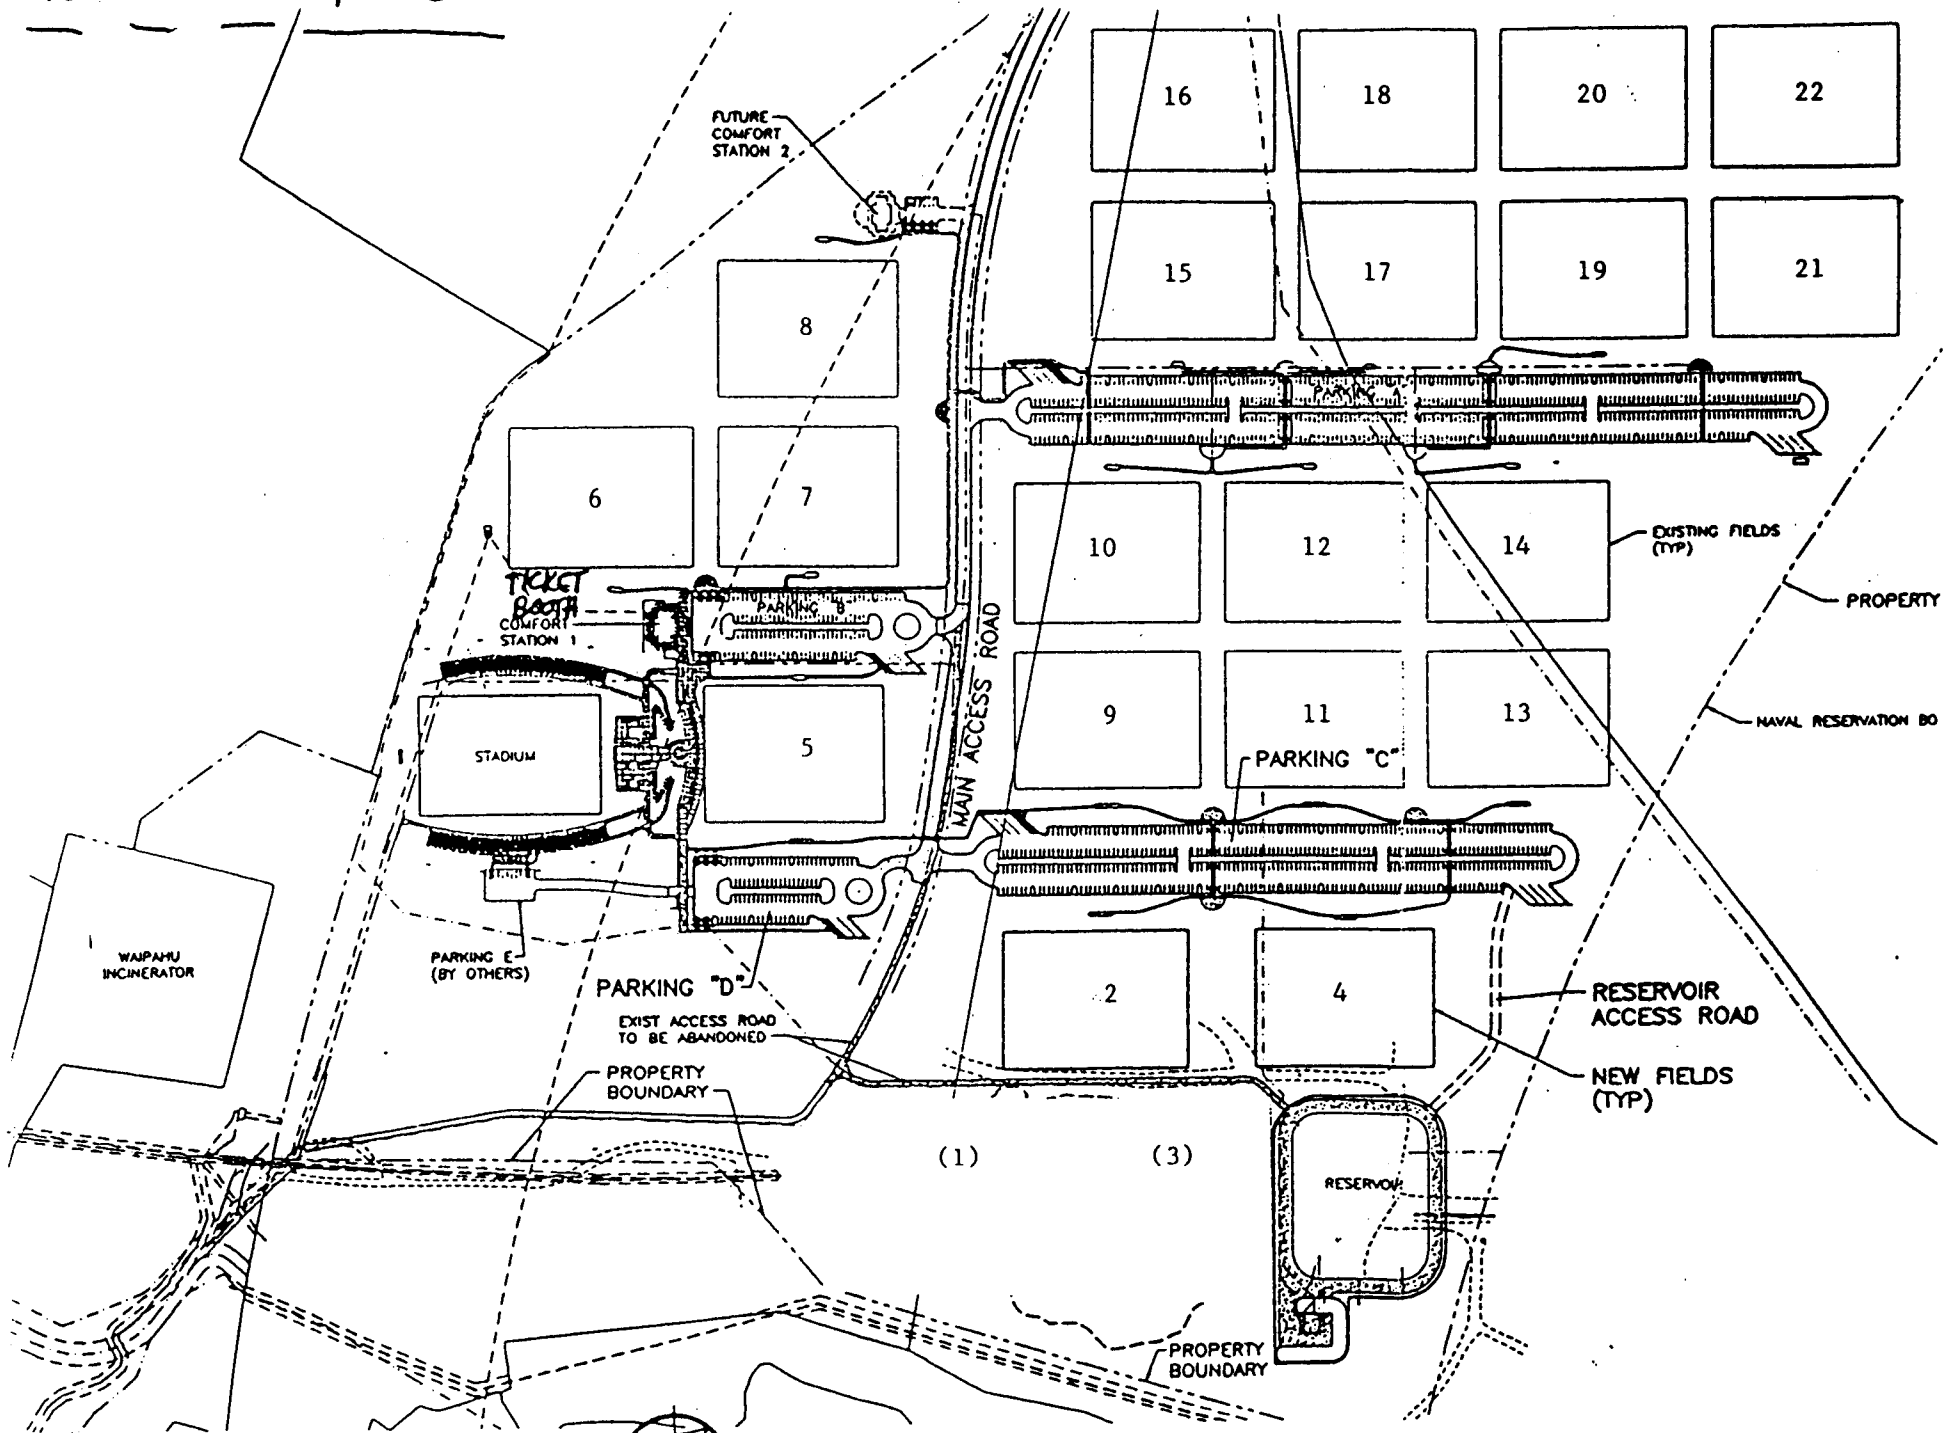

GENERAL SITE PLAN

SCALE: 1"=200'